

TEMPORARY TRAFFIC CONTROL TYPICAL APPLICATION




IMPORTANT:
THIS DRAWING SHALL BE USED IN COMBINATION WITH THE GENERAL NOTES MD 104.00-01 - MD 104.00-18 AND STANDARD DETAILS MD 104.01-01 - MD 104.01-62

NOTES:

FOR THE TYPICAL 2 LEFT LANES CLOSURE THE CHANNELIZING DEVICES SHALL BE SET UP SYMMETRICALLY TO THE 2 RIGHT LANES CLOSURE SETUP AND THE SIGNING SHALL REFLECT THE 2 LEFT LANES CLOSURE. RAMP SIGNING REMAINS THE SAME.

CHANNELIZING DEVICES ARE TYPICALLY SPACED AT 25 FOOT INTERVALS MAXIMUM IN THE IMMEDIATE AREA OF THE ENTRANCE POINT IN ORDER TO CLEARLY DEFINE THE TEMPORARY ENTRANCE.

* 60"x60" SIGN SIZE

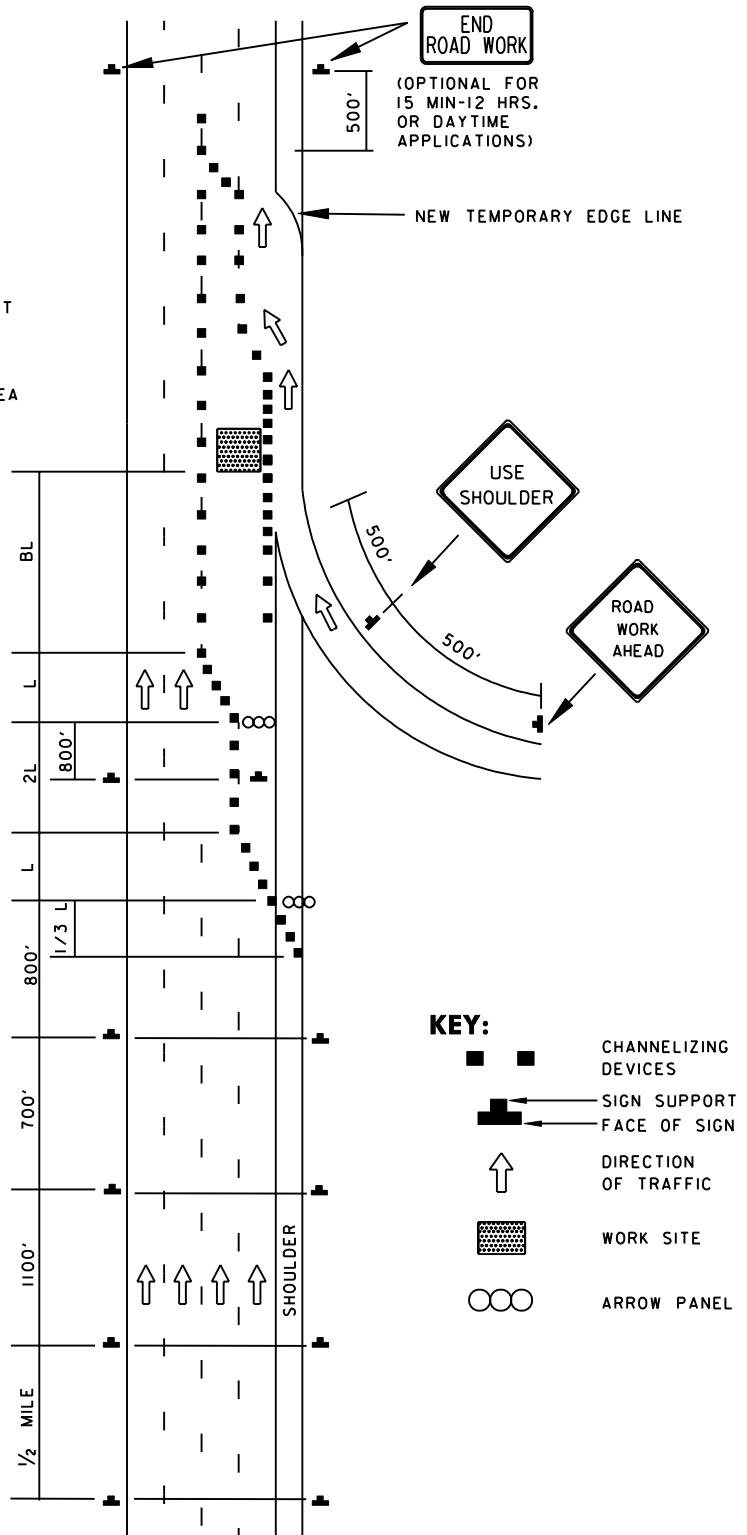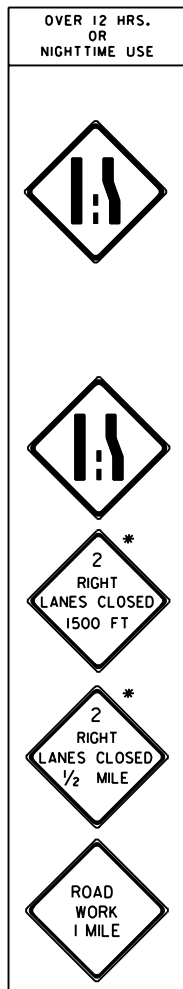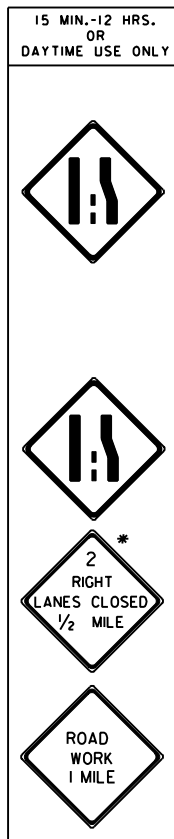

SPECIFICATION 104	CATEGORY CODE ITEMS										
APPROVED	DIRECTOR - OFFICE OF TRAFFIC AND SAFETY										
SHA State Highway Administration	<table> <tr> <td>APPROVAL • SHA REVISIONS</td><td>APPROVAL • FEDERAL HIGHWAY ADMINISTRATION</td></tr> <tr> <td>APPROVAL 8-20-03</td><td>APPROVAL 9-23-03</td></tr> <tr> <td>REVISED</td><td>REVISED</td></tr> <tr> <td>REVISED</td><td>REVISED</td></tr> <tr> <td>REVISED</td><td>REVISED</td></tr> </table>	APPROVAL • SHA REVISIONS	APPROVAL • FEDERAL HIGHWAY ADMINISTRATION	APPROVAL 8-20-03	APPROVAL 9-23-03	REVISED	REVISED	REVISED	REVISED	REVISED	REVISED
APPROVAL • SHA REVISIONS	APPROVAL • FEDERAL HIGHWAY ADMINISTRATION										
APPROVAL 8-20-03	APPROVAL 9-23-03										
REVISED	REVISED										
REVISED	REVISED										
REVISED	REVISED										

Maryland Department of Transportation
STATE HIGHWAY ADMINISTRATION
STANDARDS FOR HIGHWAYS AND INCIDENTAL STRUCTURES
ENTRANCE RAMP TREATMENT/EXP-FREEWAY
GREATER THAN 40 MPH

STANDARD NO.

MD 104.05-17